


Francis H. Cicchinelli, Jr.
Mayor




CITY OF MASSILLON ENGINEERING
151 LINCOLN WAY EAST
MASSILLON, OHIO (330)830-1722
FAX: (330)830-1786


DRIVEWAY APPROACH DETAIL

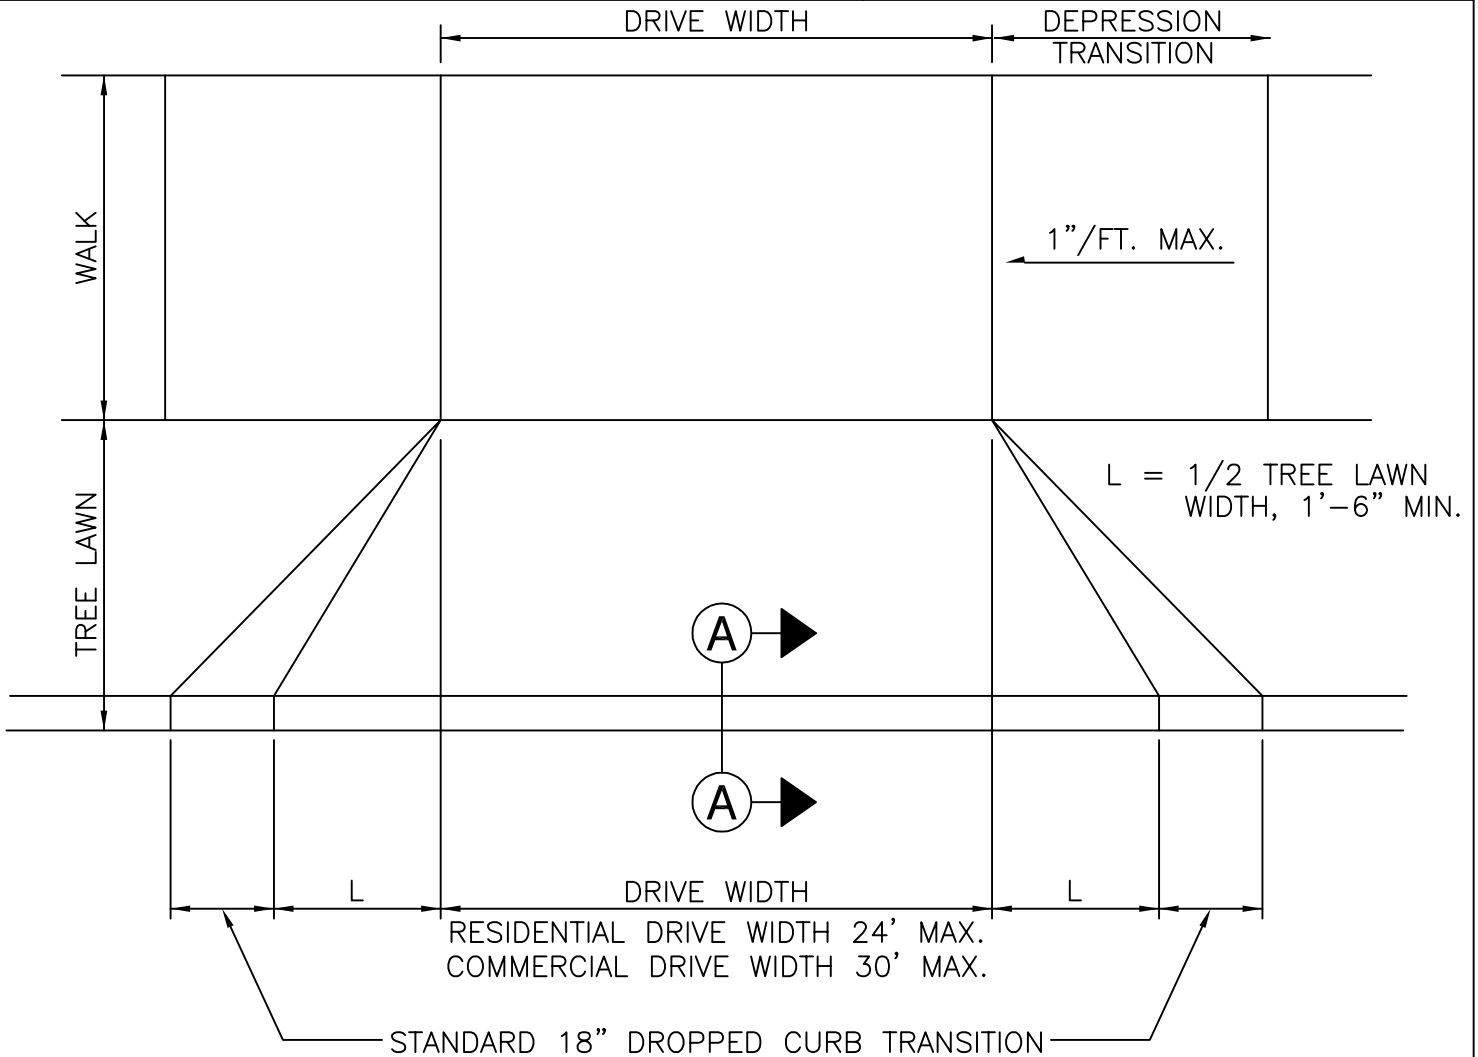

DRIVE PLAN

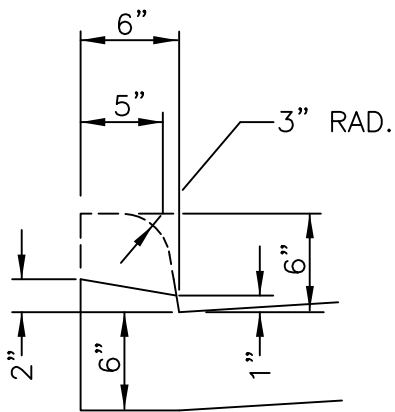

A-A

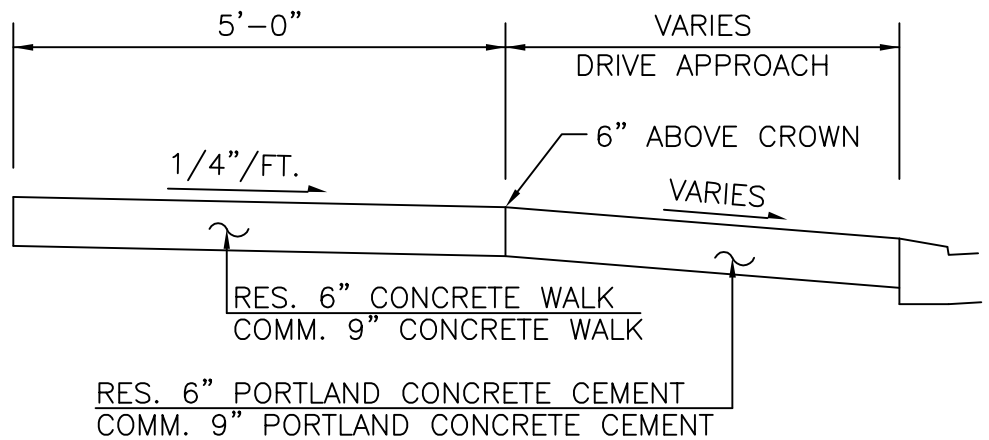

DRIVE PROFILE

NOTE

ANY DEVIATION FROM THIS MUST BE APPROVED BY THE CITY ENGINEER.
CONCRETE SHALL BE 4000 PSI CLASS C